


DRAFT
04-19-17

LEGEND

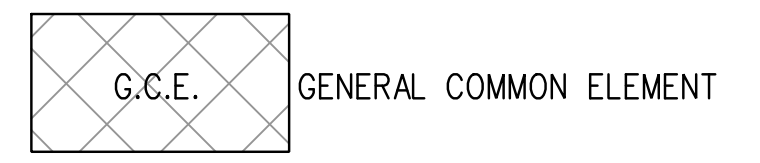

S.F. SQUARE FEET
ELEV. ELEVATION

KCI TECHNOLOGIES
ENGINEERS
PLANNERS
SCIENTISTS
CONSTRUCTION MANAGERS
936 RIDGEBROOK ROAD
SPARKS, MARYLAND 21152
TELEPHONE: (410) 316-7800
FAX: (410) 316-7818

REVISIONS			
NO.	DATE	DESCRIPTION	BY

DATE: 03/24/17
SCALE: 1"=10'
DESIGNED BY: [blank]
DRAWN BY: R.L.C.

FIRST FLOOR
5235 KING AVENUE CONDOMINIUM
PORTION OF 8.8773 AC. PROPERTY CONVEYED TO
KING AVENUE LLC BY DEED LIBER 24993 / 507
14th ELECTION DISTRICT - BALTIMORE COUNTY, MARYLAND

DRAWING NO. [blank]
SHEET 2 OF 6
KCI JOB NUMBER
01082375.CO