

٠

٠



	Engineers Planners Scientists	REVISIONS		
		NO.	DATE	DESCRIPTION
	Construction Managers			
KCI TECHNOLOGIES	936 Ridgebrook Road Sparks, Maryland 21152 Telephone: (410) 316-7800 Fax: (410) 316-7818			

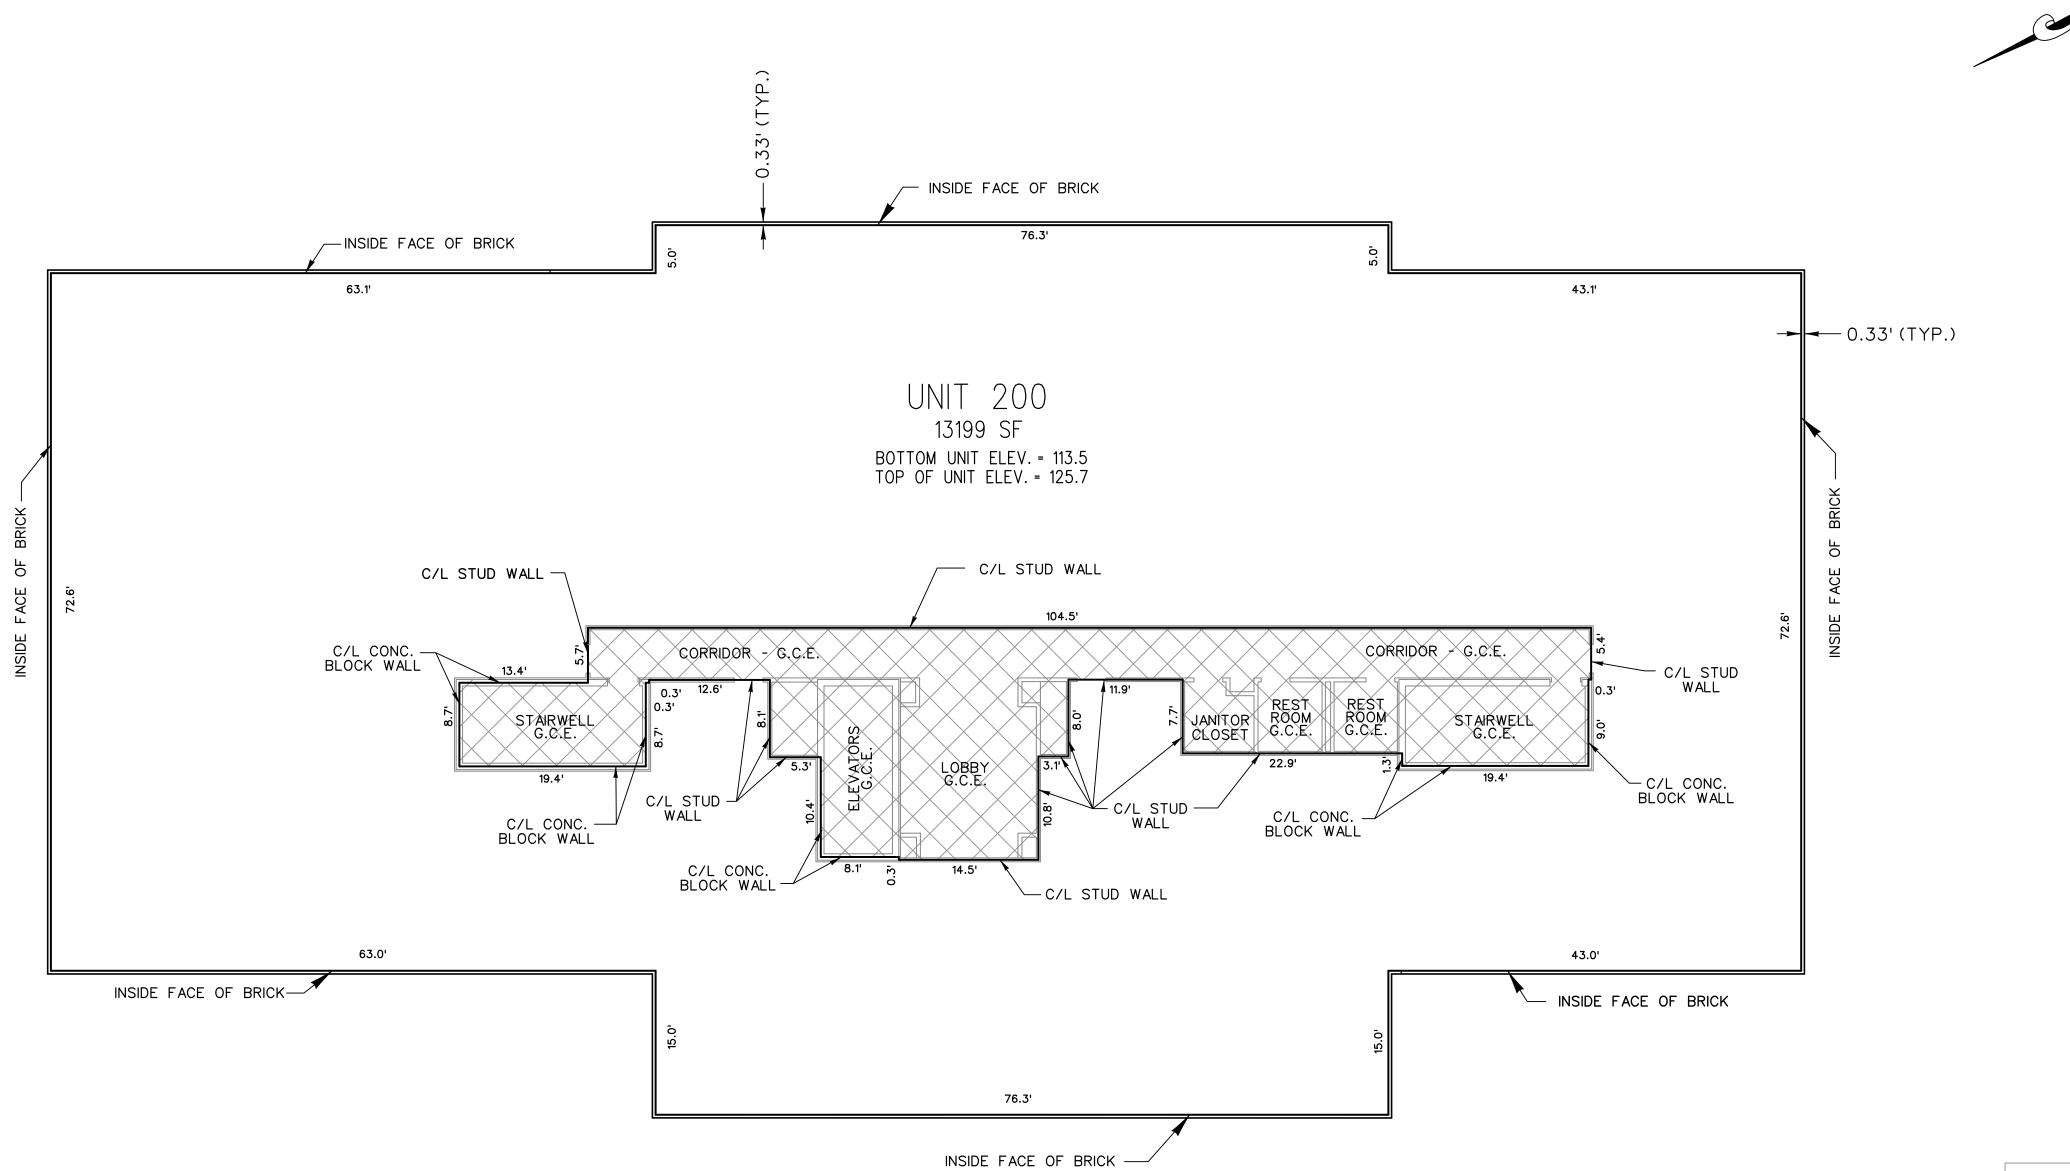

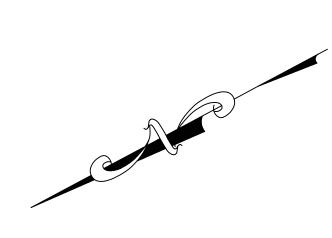

LEGEND



S.F. SQUARE FEET ELEV. ELEVATION



M: 2008 01082375.C0\FIELD\V-5235BLDG-FL02.DGN

٠